




## 2nd Floor

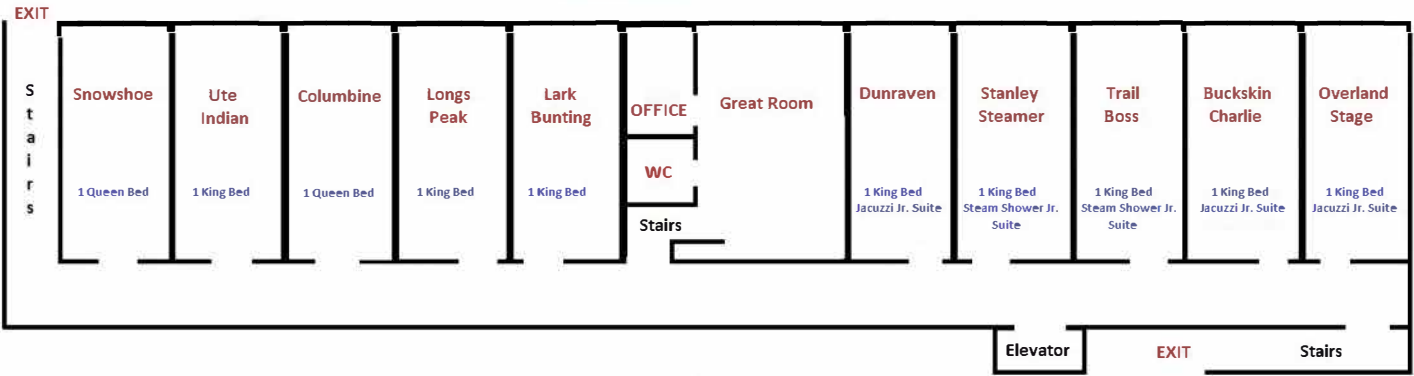

## 1st Floor

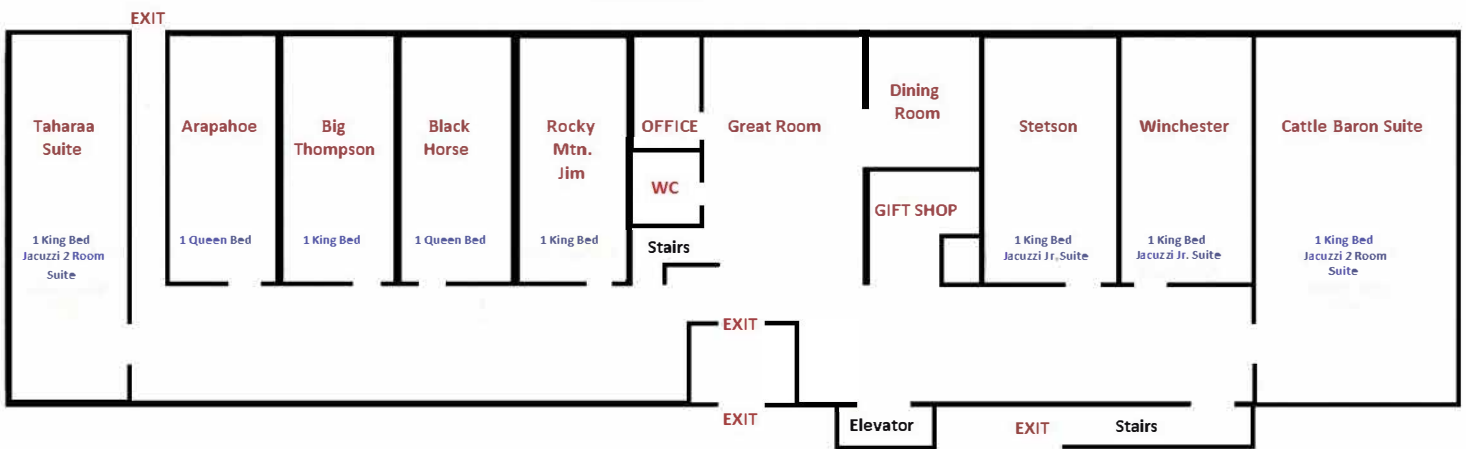

## Lower Level

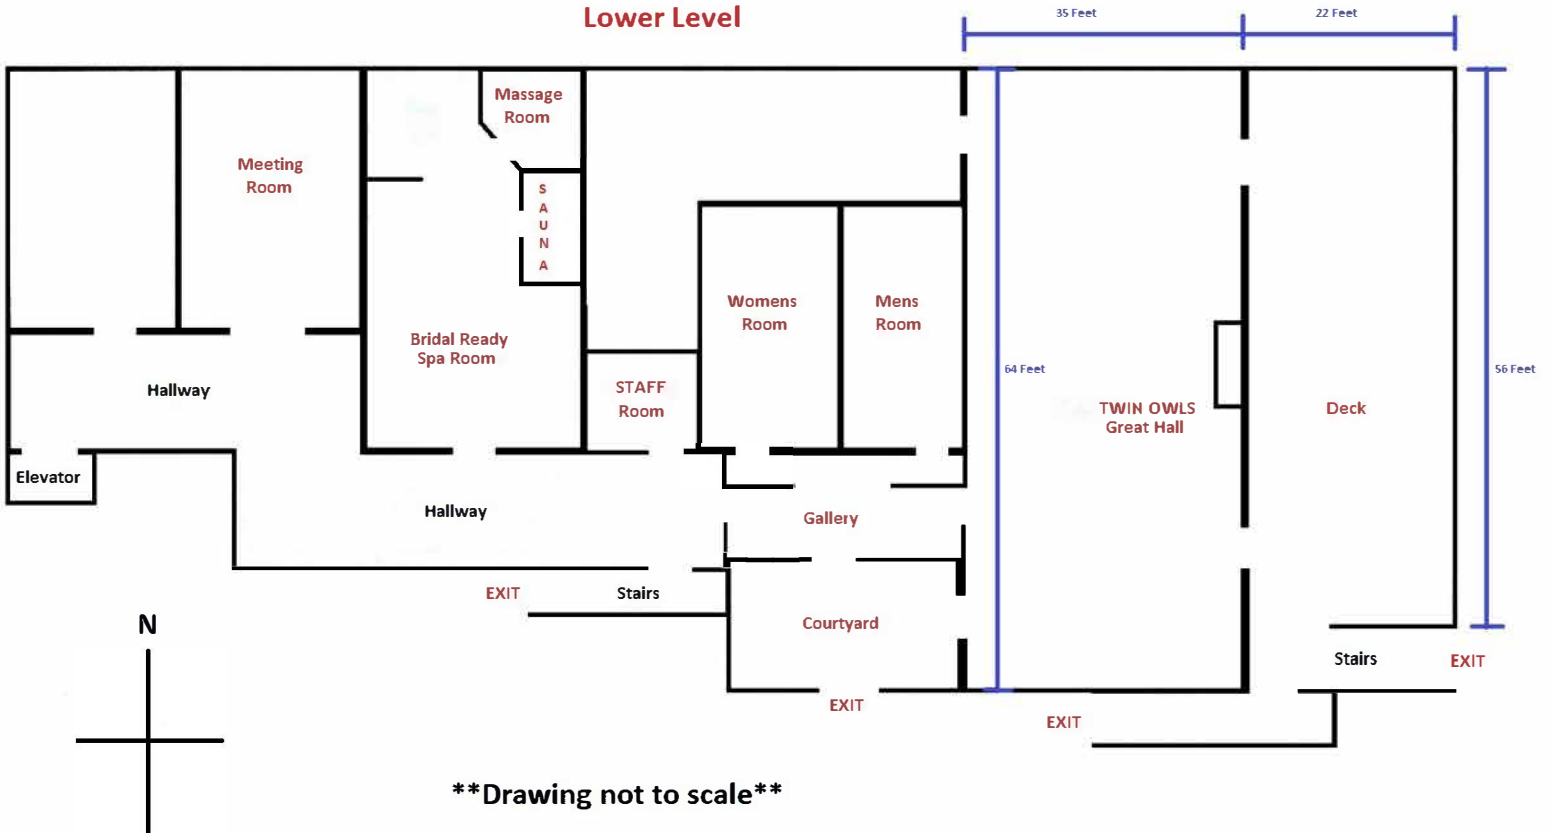

\*\*Drawing not to scale\*\*